


Ground Floor



OCCUPANCY SCHEDULE	
01	Reception
01	Waiting Area
01	Client Coffee Area
04	Client Meeting Rooms
72	Open Plan Desks
05	Small Meeting Rooms
02	Informal Meeting Areas
01	T-Point
01	Breakout
01	Print / Copy Area
01	Comms Room
02	Phone Booths
Area 8,020 sq ft	

A Staircase next to Client Meeting 1 corrected as on-built drawing. Minor changes to plan. GS 12.05.14

Rev Revision By Date Chk'd Date

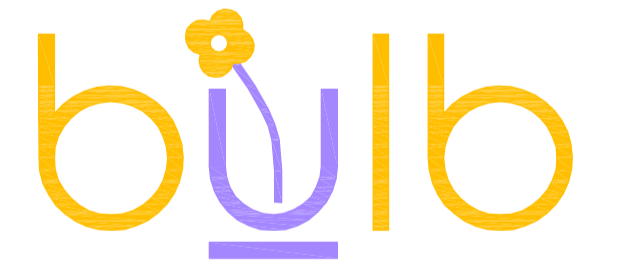

BULB INTERIORS, PRIORY COURT, WOOD LANE
BEECH HILL, BERKSHIRE RG7 2BJ.
T: 01189 889200 F: 01189 889350
www.bulbinteriors.com

Client

Project
20 KINGSTON ROAD
STAINES UPON THAMES
TW184LG

Title
GROUND FLOOR
GENERAL ARRANGEMENT

Scale 1:100@A1 Date 20.02.14 Designer/Drawn By GS/TT Checked By / Date

Drawing Number				
Project No.	Drawing Nos.	Floor	Detail	Rev
		GR	GA	A