



Fourth Floor

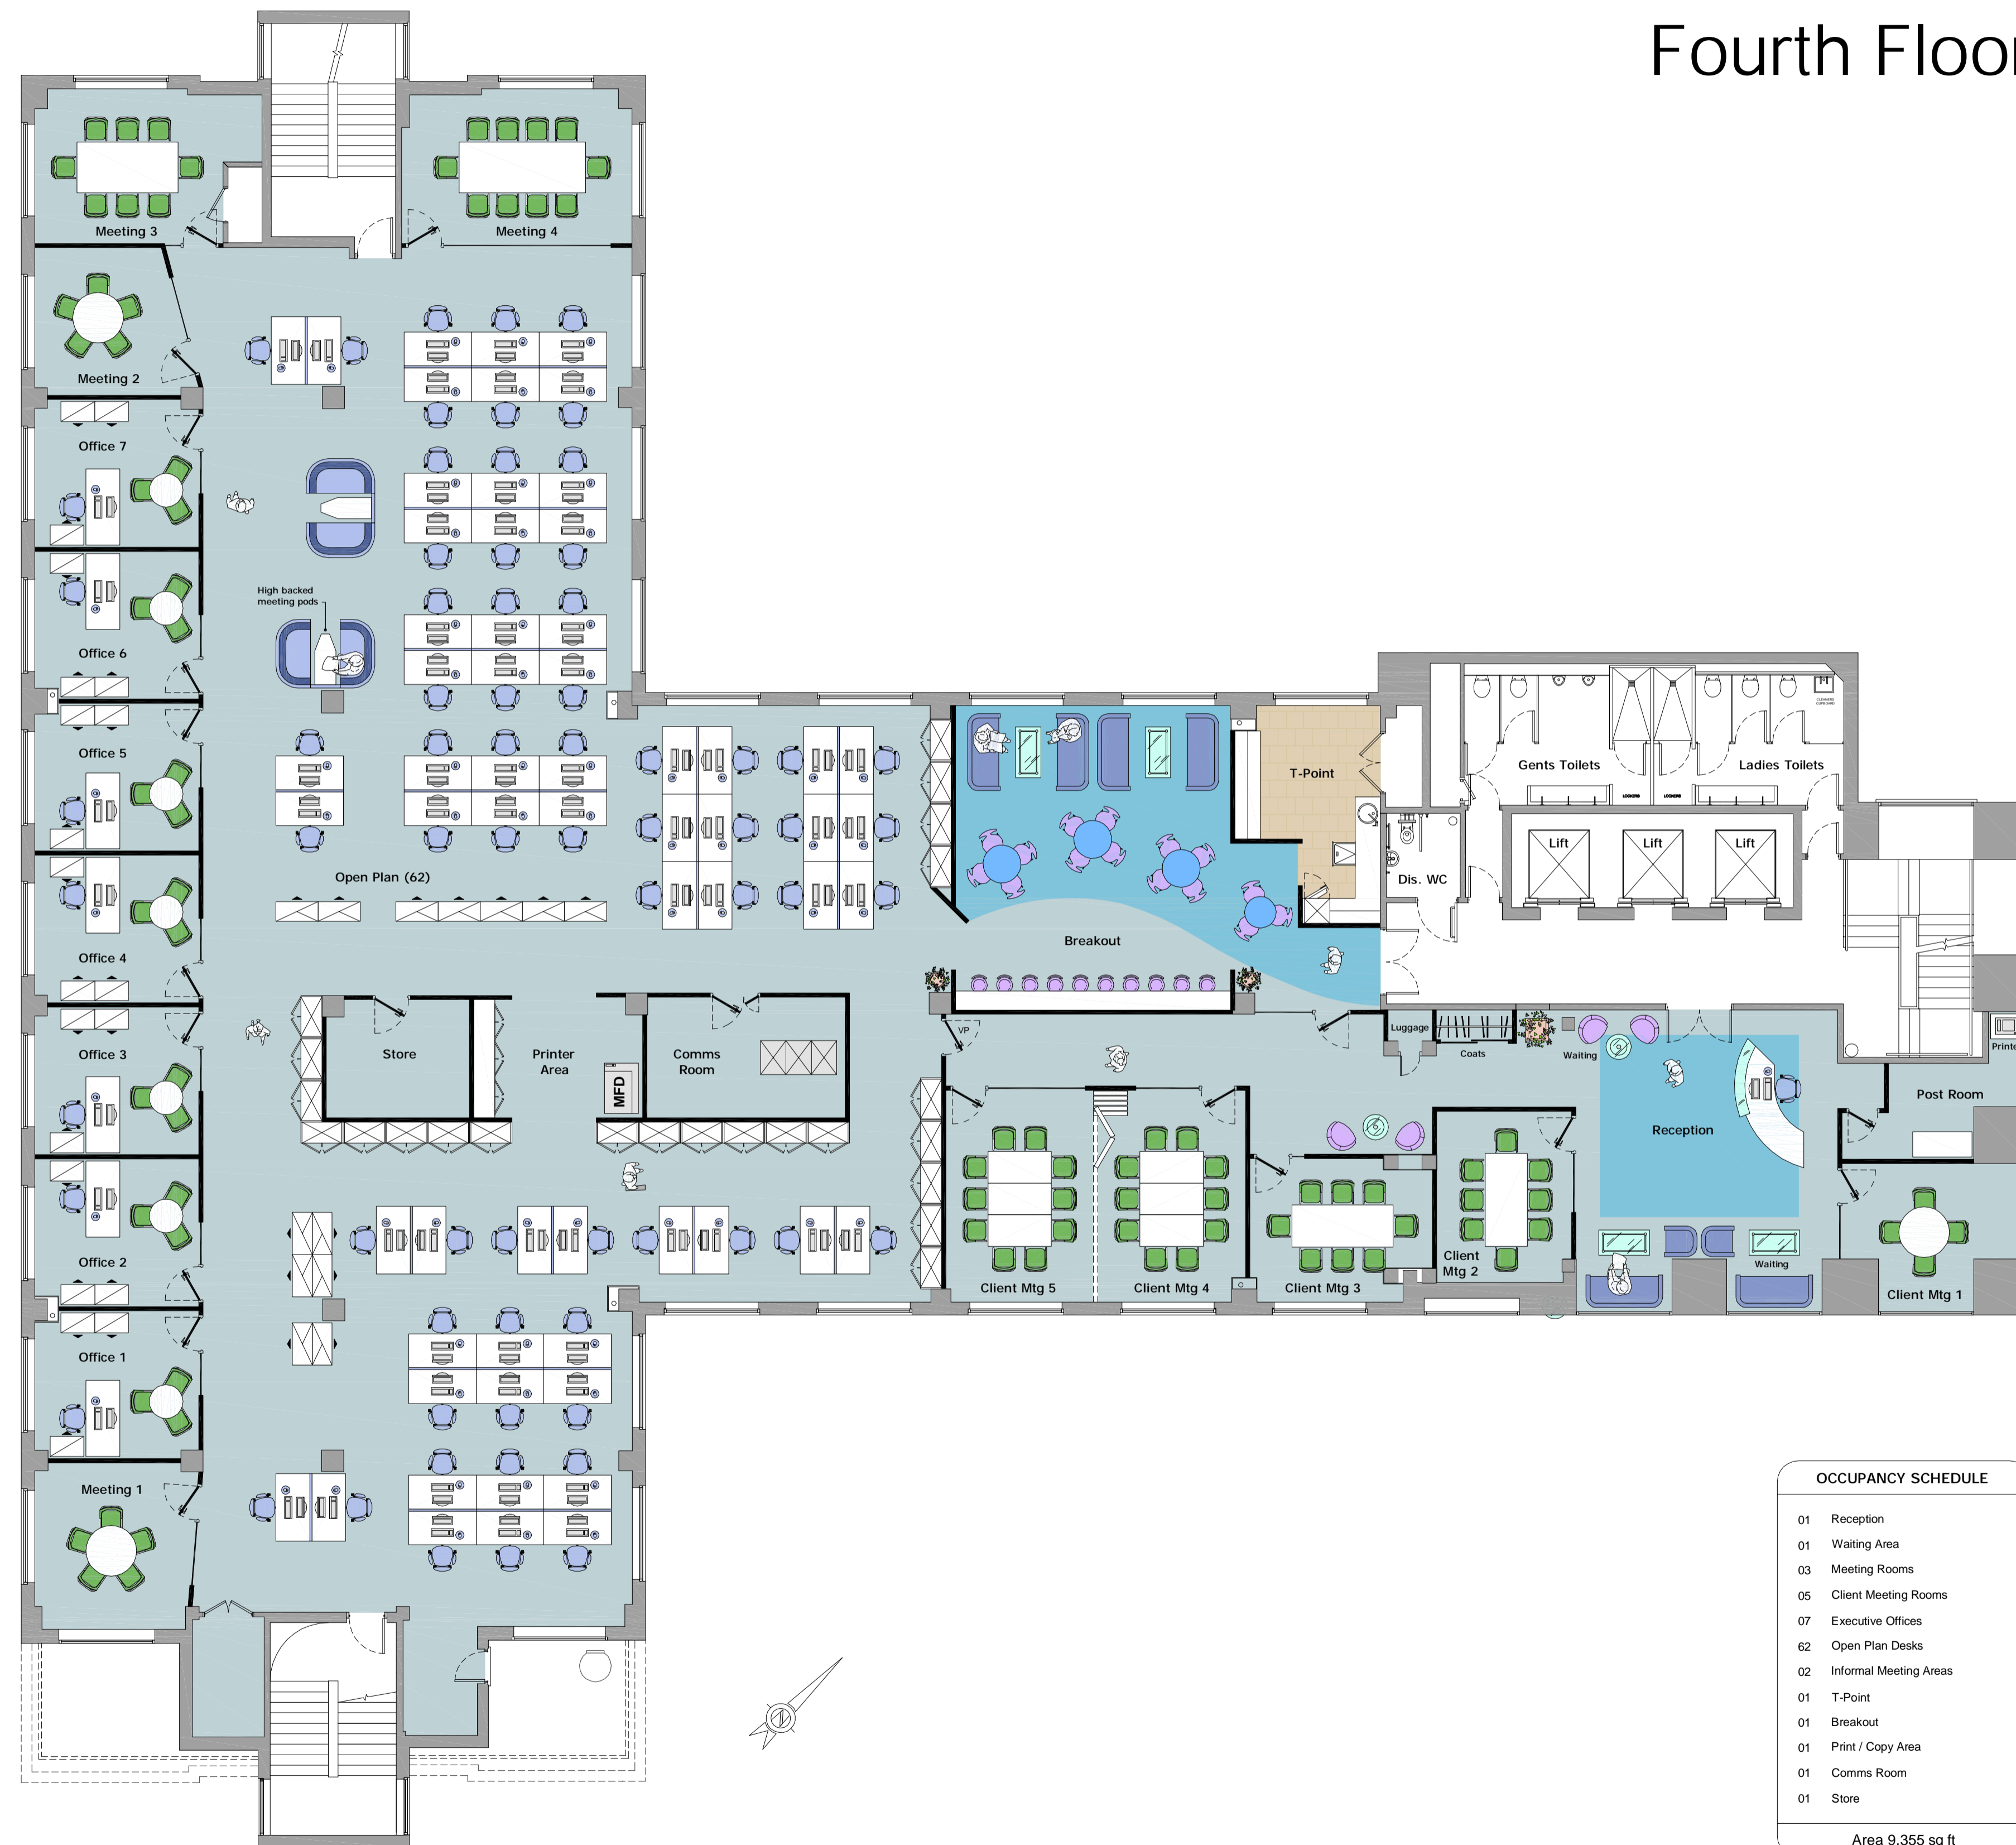

OCCUPANCY SCHEDULE	
01	Reception
01	Waiting Area
03	Meeting Rooms
05	Client Meeting Rooms
07	Executive Offices
62	Open Plan Desks
02	Informal Meeting Areas
01	T-Point
01	Breakout
01	Print / Copy Area
01	Comms Room
01	Store
Area 9,355 sq ft	

A Meeting Rooms 1 & 2 omitted due to fit-build plan provided. New coats & luggage storage in reception area. GS 12.05.14

Rev Revision By Date Chk'd Date

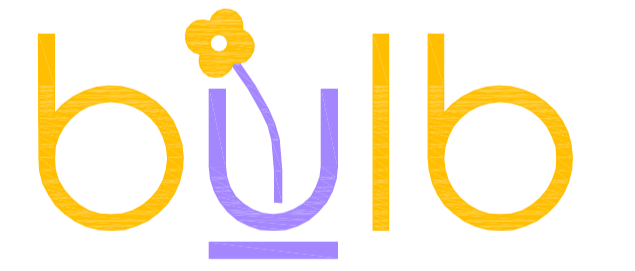

BULB INTERIORS, PRIORY COURT, WOOD LANE
BEECH HILL, BERKSHIRE RG7 2BJ.
T: 01189 889200 F: 01189 889350
www.bulbinteriors.com

Client

Project
20 KINGSTON ROAD
STAINES UPON THAMES
TW184LG

Title
FOURTH FLOOR
GENERAL ARRANGEMENT

Scale Date Designer/Drawn By Checked By / Date
1:100@A1 28.02.14 GS/TT

Drawing Number				
Project No.	Drawing Nos	Floor	Detail	Rev
		04	GA	A